
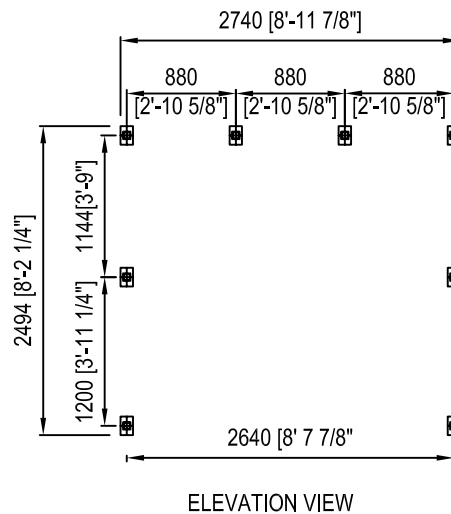


URBAN RACKS


INNOVATIVE | BICYCLE PARKING

URBAN RACKS BICYCLE PARKING SYSTEMS INC.
177 - 936 PEACE PORTAL DRIVE.
BLAINE, WA 98230
TOLL FREE: 1-888-717-8881
www.urbanracks.com

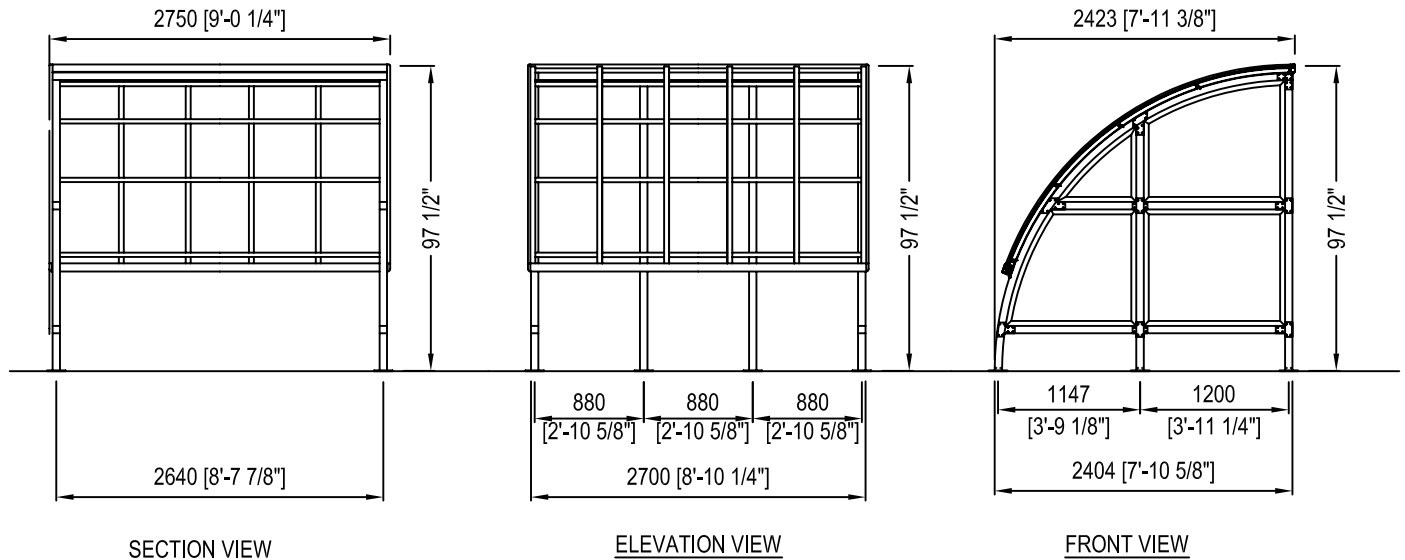

NOTES:

1. INSTALLATION TO BE COMPLETED IN ACCORDANCE WITH MANUFACTURER'S SPECIFICATIONS.
2. ALL DIMENSIONS ARE CONSIDERED TRUE AND REFLECT MANUFACTURER'S SPECIFICATIONS.
3. DO NOT SCALE DRAWING.
4. THESE DRAWINGS ARE NOT FOR CONSTRUCTION PURPOSES AND ARE FOR INFORMATION PURPOSES ONLY. ALL INFORMATION CONTAINED HEREIN WAS CURRENT AT THE TIME OF DEVELOPMENT BUT MUST BE REVIEWED AND APPROVED BY THE PRODUCT MANUFACTURER TO BE CONSIDERED ACCURATE.
5. CONTRACTOR'S NOTE: FOR PRODUCT AND COMPANY INFORMATION VISIT www.CADdetails.com/info REFERENCE NUMBER 4793-017.

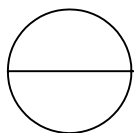

URBAN SHELTERS

UBSS SIMPLE, ALUMINUM - 6 BIKE CAPACITY (UBS-SIMPLE - 9)